


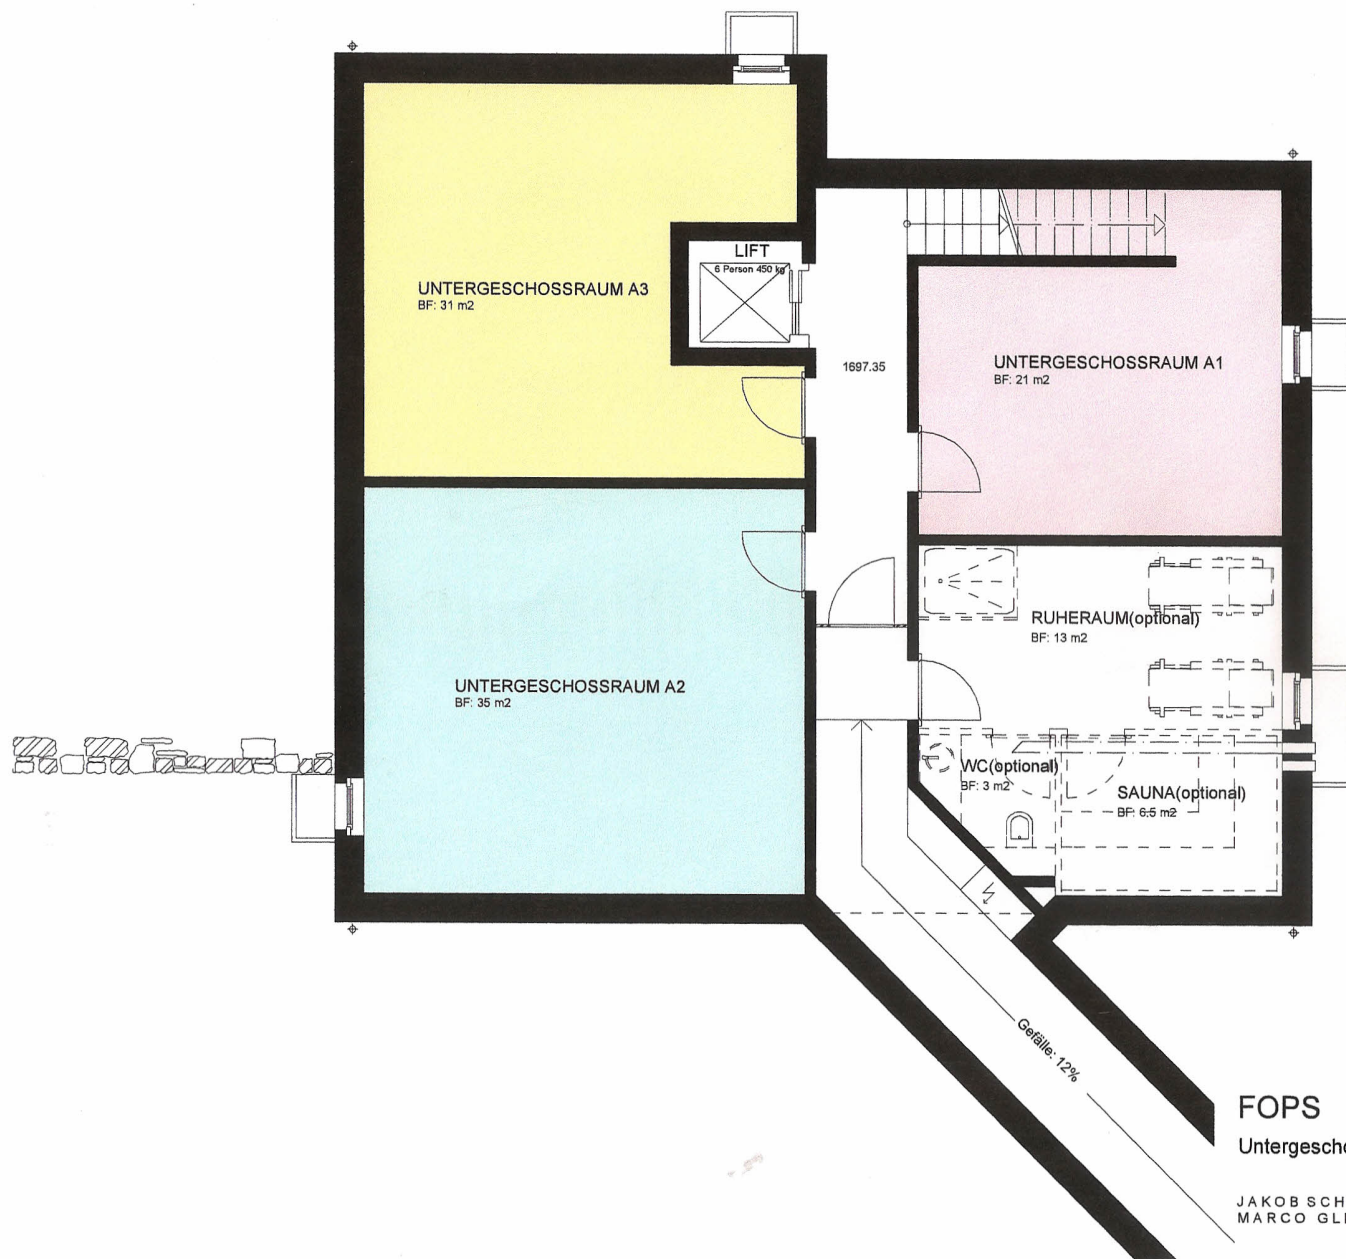

FOPS MADULAIN
Untergeschoss

JAKOB SCHILLING
MARCO GLISENTI

DIPL. ARCH. BSA/SIA
DIPL. ARCH. HTL/STV


STEINSTRASSE 65

HAUS -A-

MST: 1 : 100
24.10.2008

8003 ZÜRICH
7526 CHAPELLE



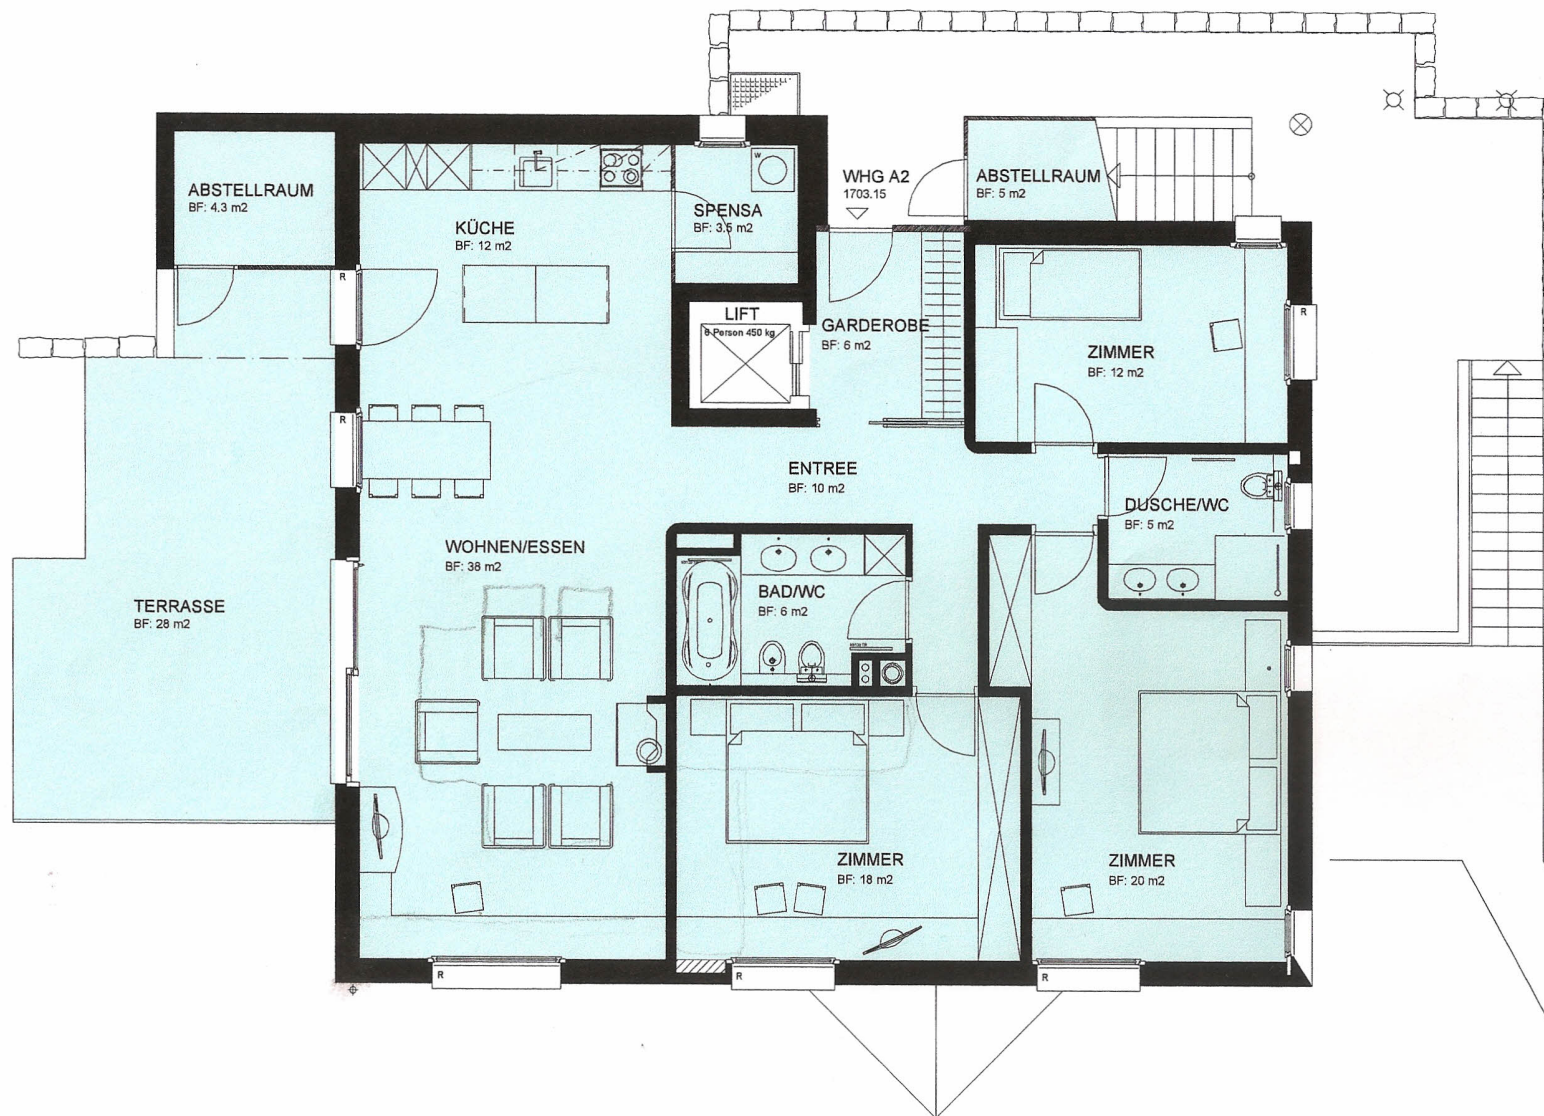

FOPS MADULAIN

WOHNUNG A2

4 1/2 Zimmer

Obergeschoss 151m²

MST: 1 : 100

24.10.2008

JAKOB SCHILLING
MARCO GLISENTI

DIPL. ARCH. BSA/SIA
DIPL. ARCH. HTL/STV

STEINSTRASSE 65

8003 ZÜRICH
7526 CHAPPELLA